




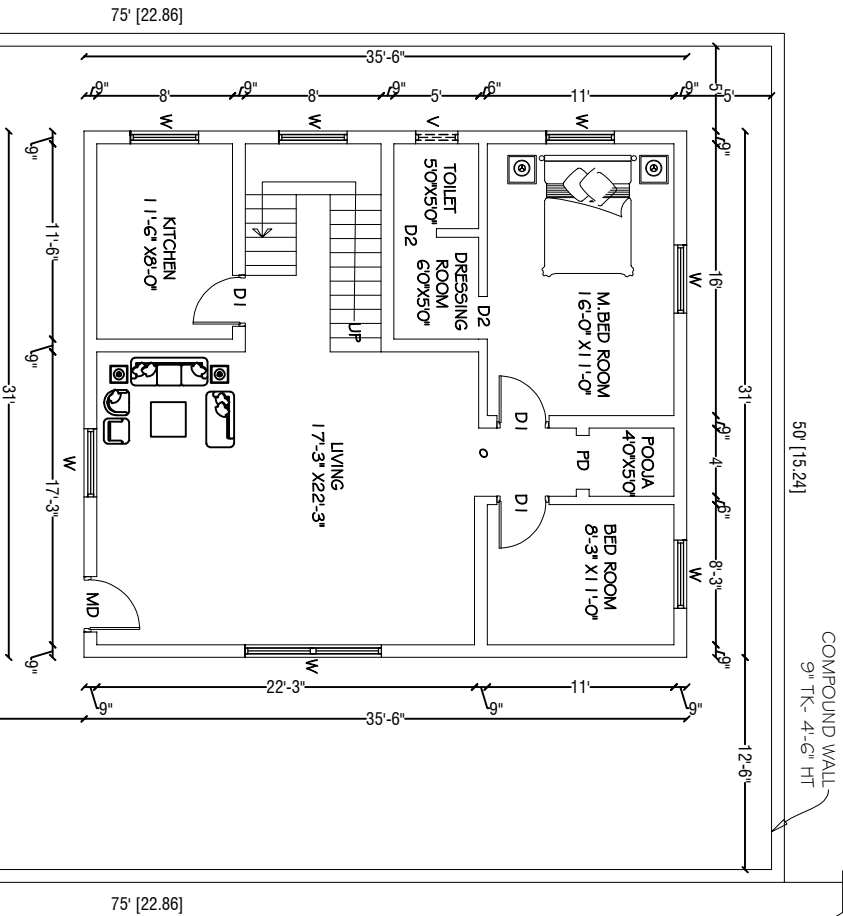

GROUND FLOOR PLAN

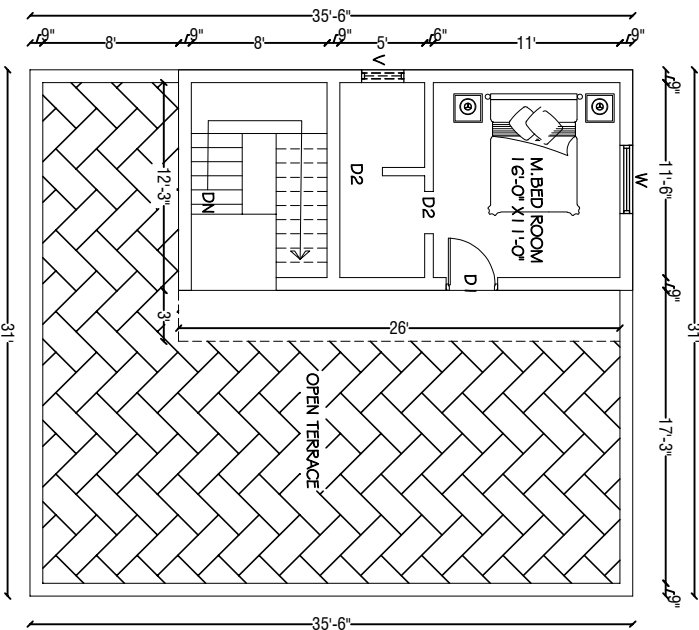

FIRST FLOOR PLAN

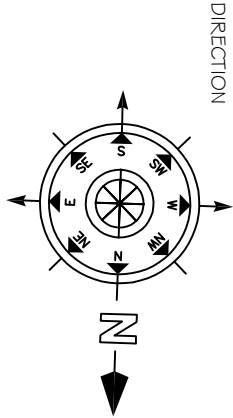

JOINERY DETAILS

S.NO	DESCRIPTION	W	HT
1	MAIN DOOR - MD	3'3"	7'0"
2	DOOR - DD	4'0"	7'0"
3	POOLA DOOR - PD	3'0"	7'0"
4	DOOR - DI	3'0"	7'0"
5	DOOR - D2	2'6"	7'0"
6	OPEN - O	3'6"	7'0"
7	ARCH OPEN - AO	8'6"	7'0"
8	FRENCH WINDOW - FW	6'0"	6'0"
9	WINDOW - W	4'0"	6'0"
10	WINDOW - WI	2'0"	4'0"
11	VENTILATOR - V	3'0"	2'0"

AREA DETAILS

TOTAL AREA OF THE SITE - 3750.00 sq.ft
PLINTH AREA OF THE BLDG.-G.F - 1101.00 sq.ft
PLINTH AREA OF THE BLDG.-F - 348.00 sq.ft

PURPOSE OF DRAWING:

WORKING DRAWING

DRAWING TITLE:

GROUND FLOOR PLAN

DATE : 18.08.2023	MODEL -3
SCALE: 1 : 100	DRAWN BY : B.KRISHNAMURTHY

CIVIL TEC

NO: # 24, 1ST FLOOR, BAGALUR
TNHB PHASE III, NEAR TNHB OFFICE,
BAGALUR ROAD, HOSUR - 635109.
CELL: 9524320261, 9787630261.