



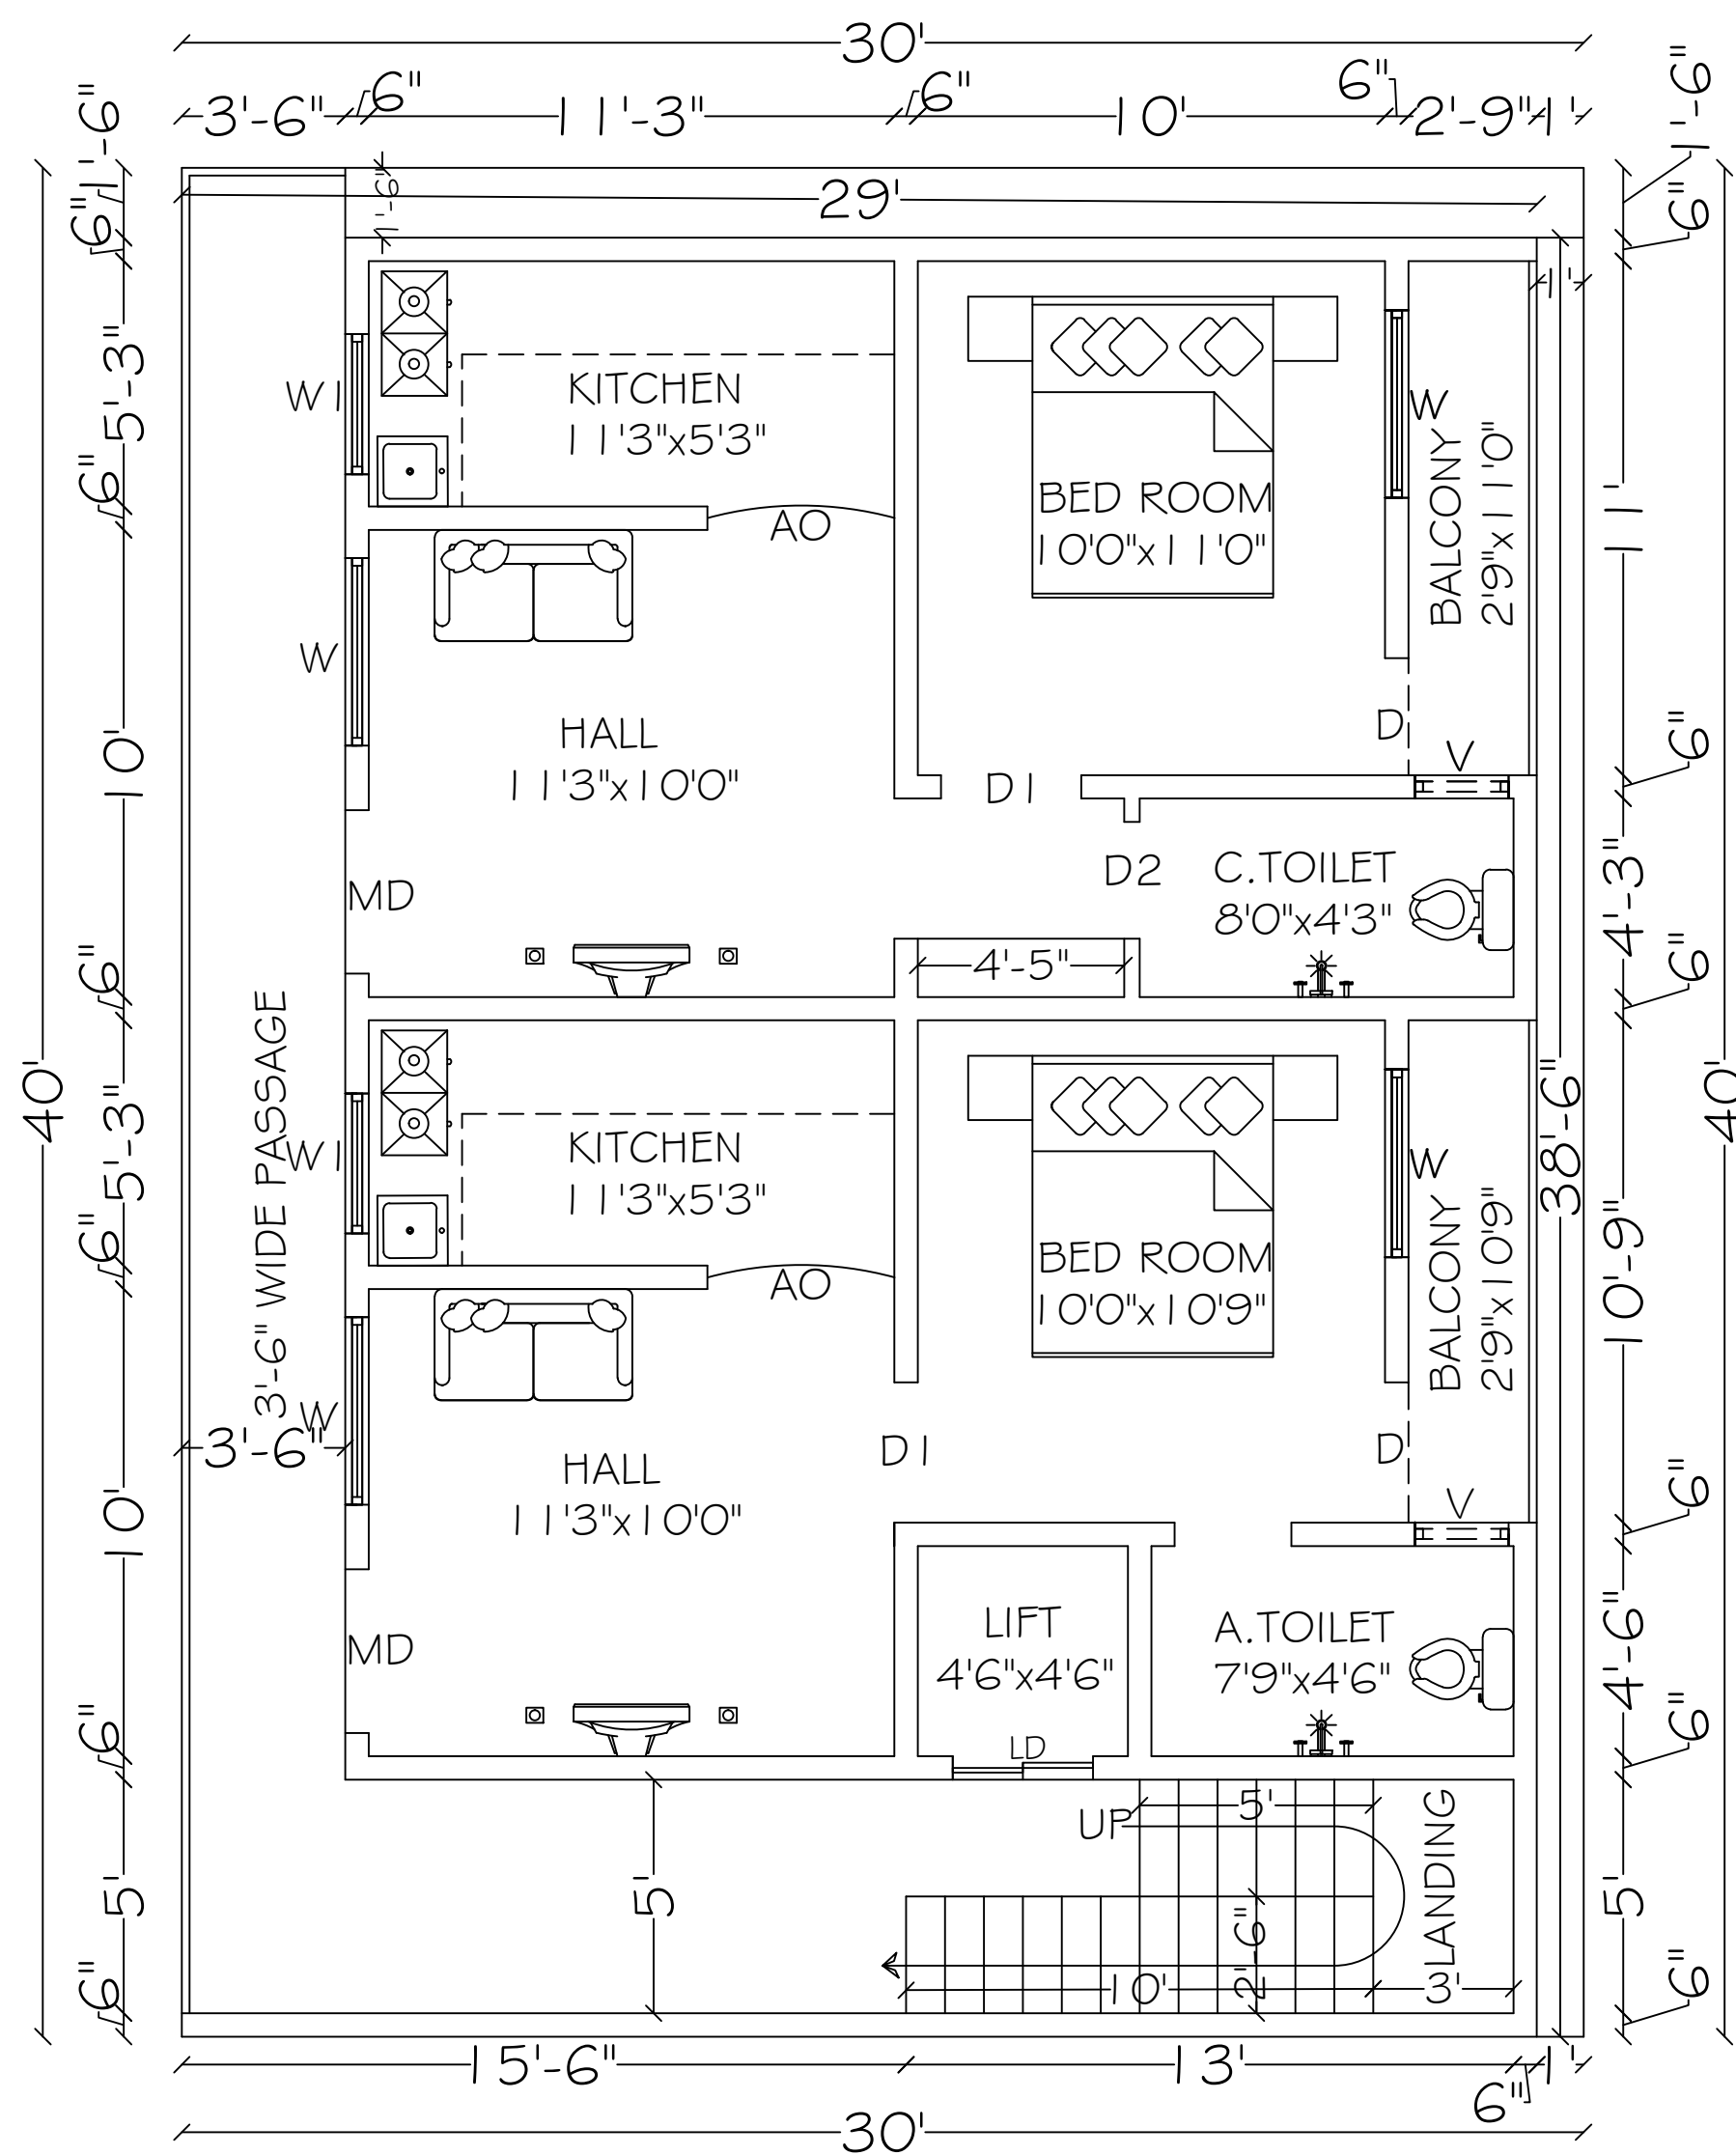

TYPICAL FLOOR FF, SF & TF PLAN

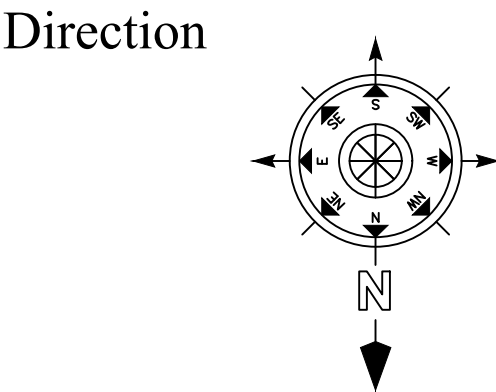

Joinery Details

s.no	Description	w	ht
1	Main door -MD	3'6"	7'0"
2	Lift door - LD	3'0"	7'0"
3	door - D1	3'0"	7'0"
4	door - D2	2'6"	7'0"
5	open - O	4'0"	7'0"
6	Window - W	4'0"	4'0"
7	Ventilator - V	2'0"	3'0"
8	Rolling Shutter-RS	8'0"	10'0"

Area Details

Total area of the Site -1200.00 sq.ft
Plinth area of the Bldg -FF -1116.50 sq.ft
Plinth area of the Bldg -SF -1116.50 sq.ft
Plinth area of the Bldg -TF -1116.50 sq.ft

Applicant Details:

Mr. SANJEEVKUMAR,

DRAWING TITLE:

FIRST, SECOND
& THIRD FLOOR PLAN

Date:	Drawn:
Scale: 1:100	Ar.H.Sunandha.

CIVILTEC
#2A, 1st Floor,
TNHBPhase VII-
Near TNHB Office,
Bagalur Road,
Hosur - 635 109
Cell: 9524320261, 9787630261