



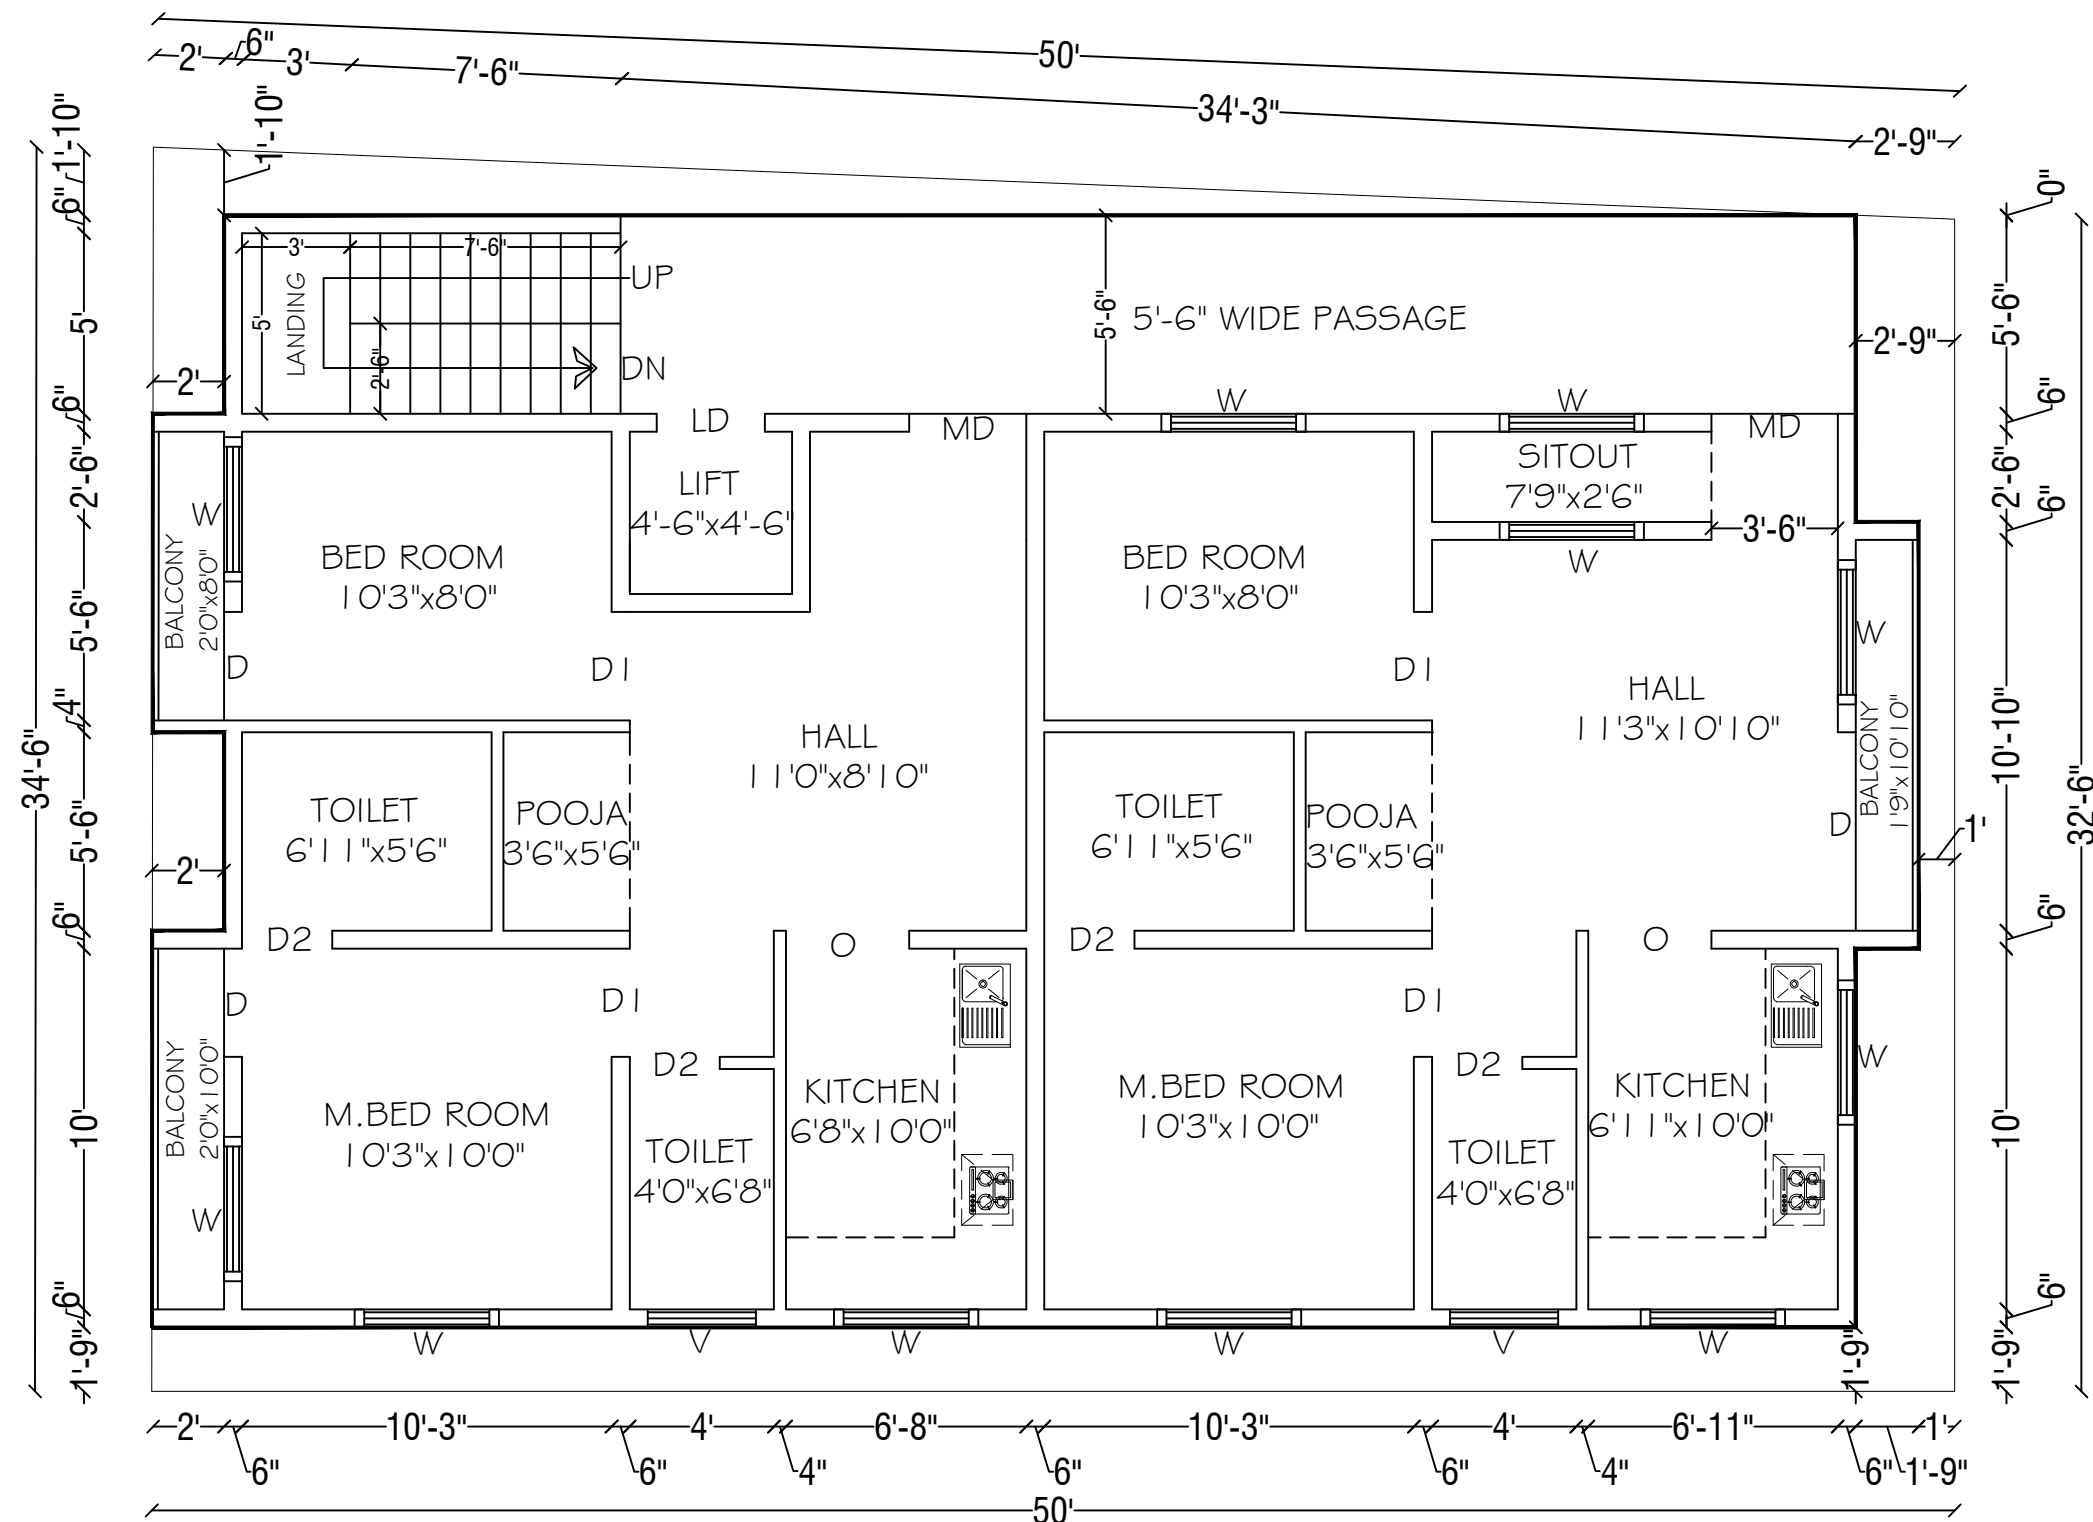

TYPICAL FLOOR FF, SF & TF PLAN

Direction

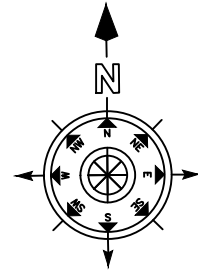

Joinery Details

s.no	Description	w	ht
1	Main Door -MD	3'6"	7'0"
2	Door - D	3'3"	7'0"
3	Door - D1	3'0"	7'0"
4	Door - D2	2'6"	7'0"
5	Lift door - LD	3'0"	7'0"
6	open - O	4'0"	7'0"
7	Window - W	4'0"	4'0"
8	Ventilator - V	3'0"	2'0"

Area Details

Total area of the Site -1660.00 sq.ft
Plinth area of the Bldg-FF -1455.00 sq.ft
Plinth area of the Bldg-SF -1455.00 sq.ft
Plinth area of the Bldg-TF -1455.00 sq.ft

Applicant Details:

Mrs.SANJUMATHI,

DRAWING TITLE:

**FIRST, SECOND
& THIRD FLOOR**

Date:

Drawn:

Scale: 1:100

Er.PRASANTH
MUNIRAJ

CIVIL TEC

#2A, 1st Floor,
TNHBPhase VII- Near TNHB
Office, Bagalur Road,
Hosur - 635 109

Cell: 9524320261, 9787630261.